



- NOTES
1. This drawing is copyright of the Architects and must not be used without their permission
 2. All dimensions to be checked on site
 3. Do not scale from this drawing
 4. Discrepancies and omissions to be reported immediately to the Architect
 5. Setting out dimensions taken to blockwork face for masonry walls and studwork face for stud partition walls
 6. Drawings to be read in conjunction with Building Control notes and Structural Engineers details

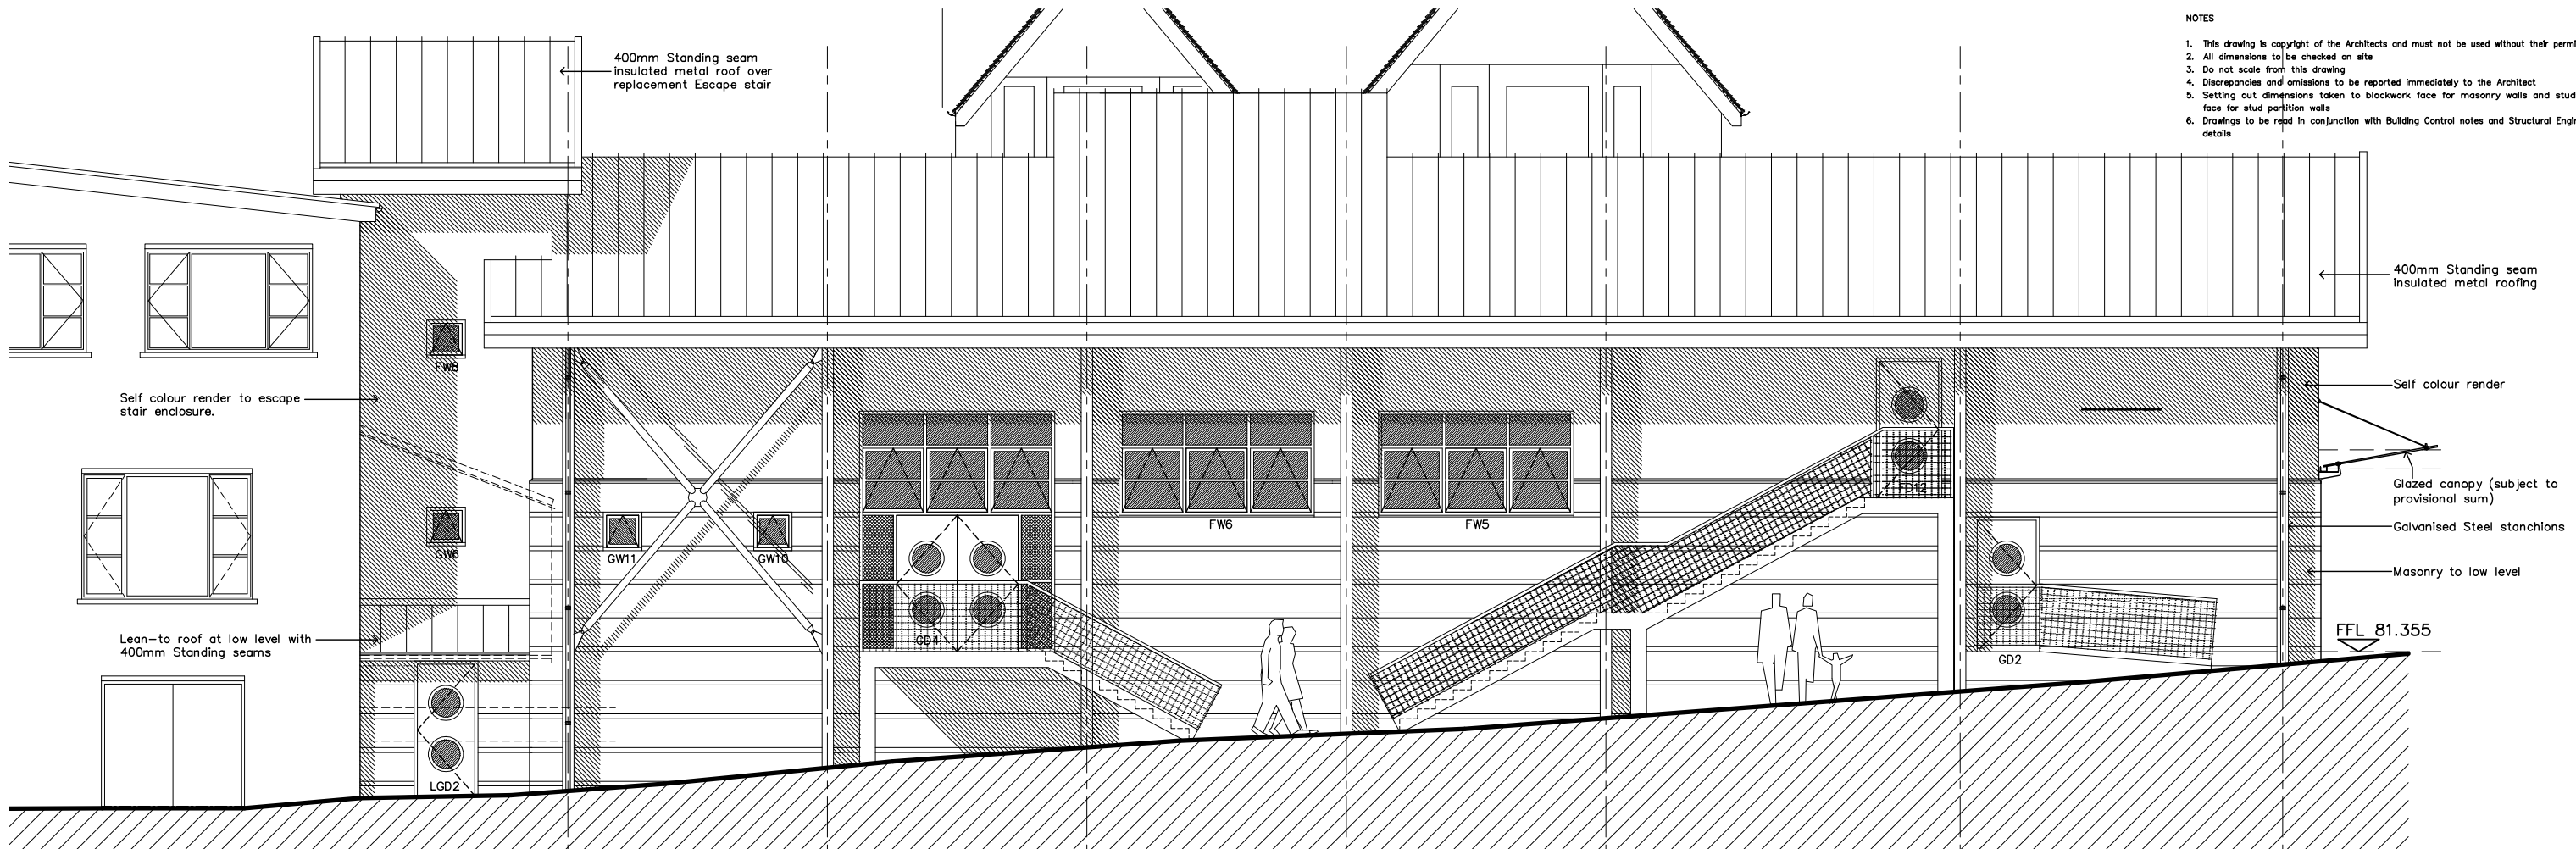

South Elevation scale 1:50 @ A1 (1:100 @ A3)

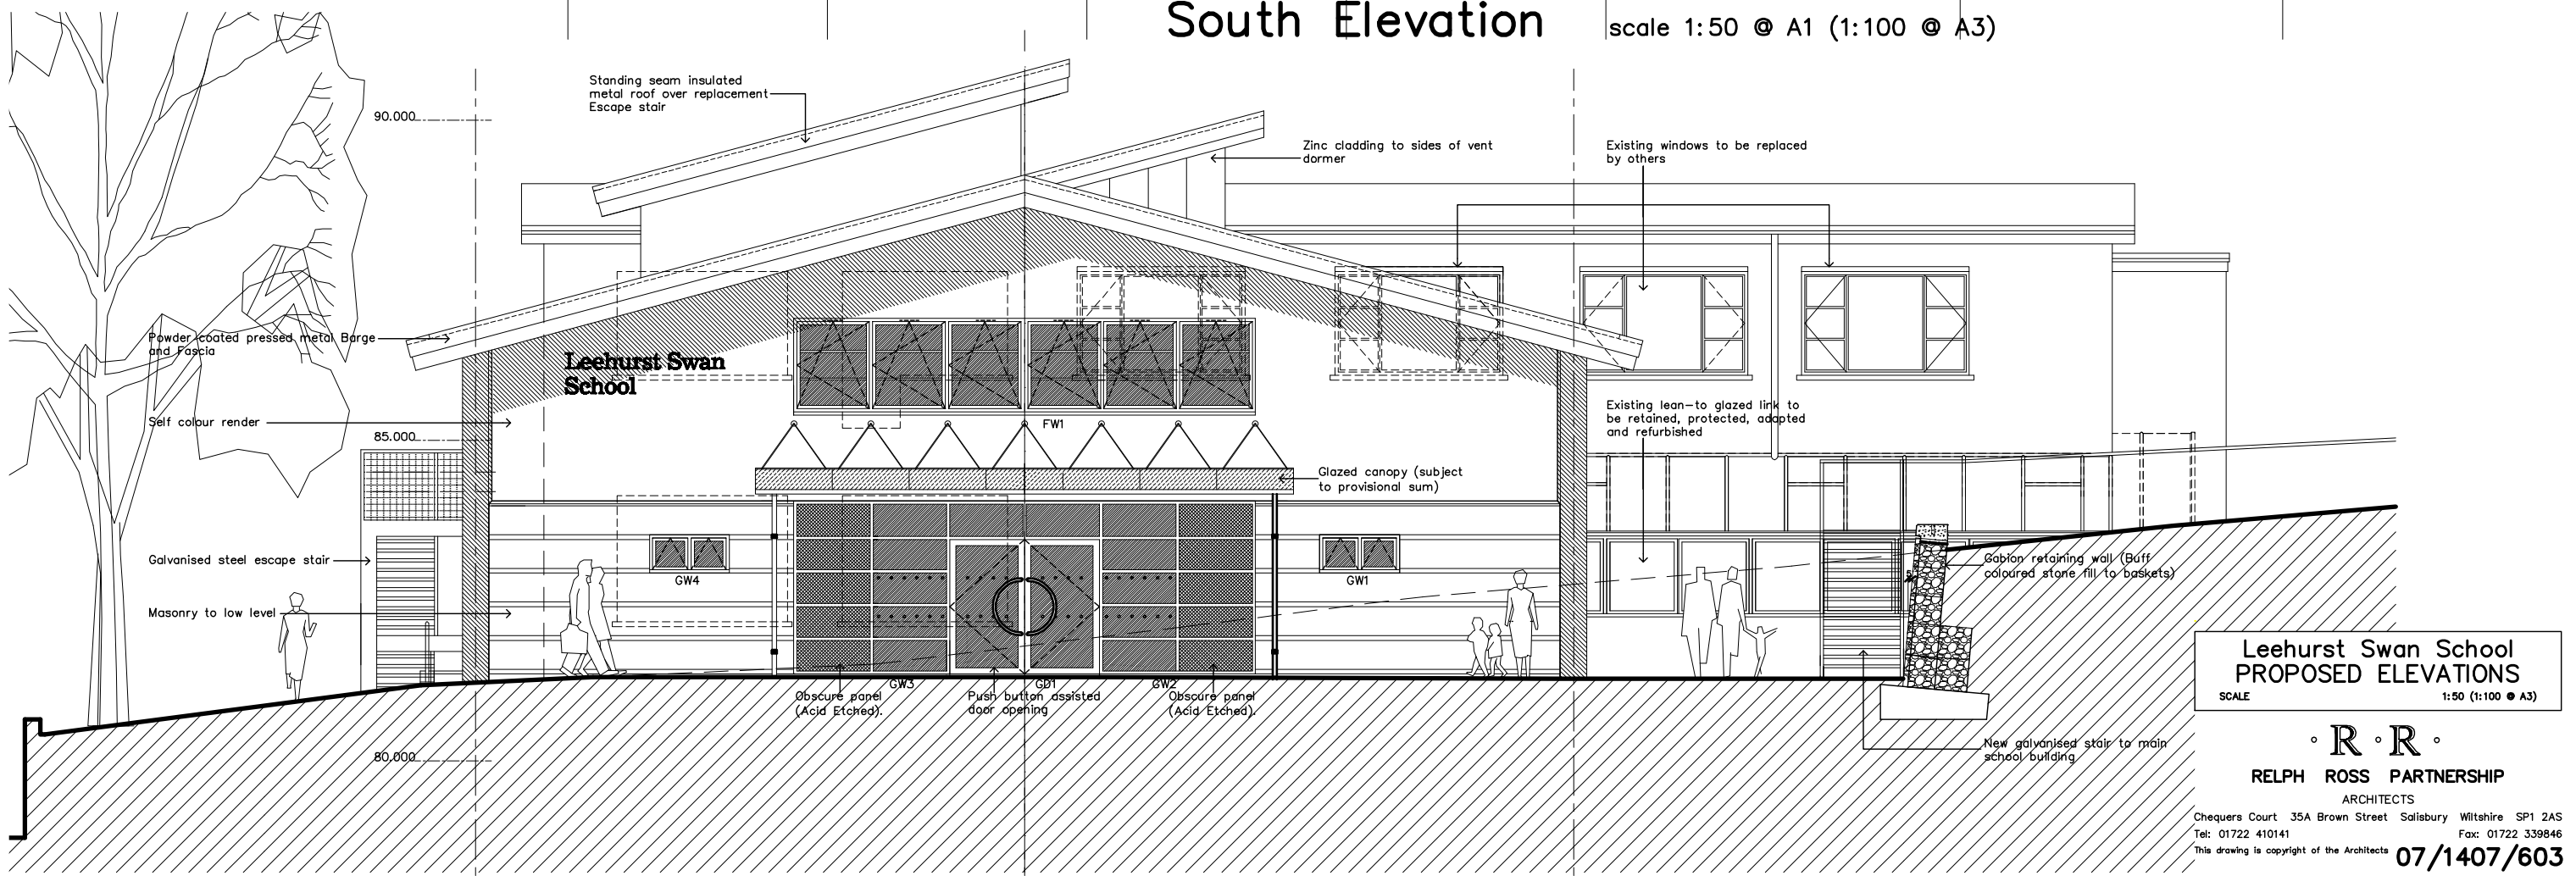

East Elevation scale 1:50 @ A1 (1:100 @ A3)

**Leehurst Swan School
PROPOSED ELEVATIONS**
SCALE 1:50 (1:100 @ A3)

• R • R •
RELPH ROSS PARTNERSHIP
ARCHITECTS
Chequers Court 35A Brown Street Salisbury Wiltshire SP1 2AS
Tel: 01722 410141 Fax: 01722 339846
This drawing is copyright of the Architects **07/1407/603**