


**Campbell Road – Street Elevation** scale 1:100 @ A1 (1:200 @ A3)

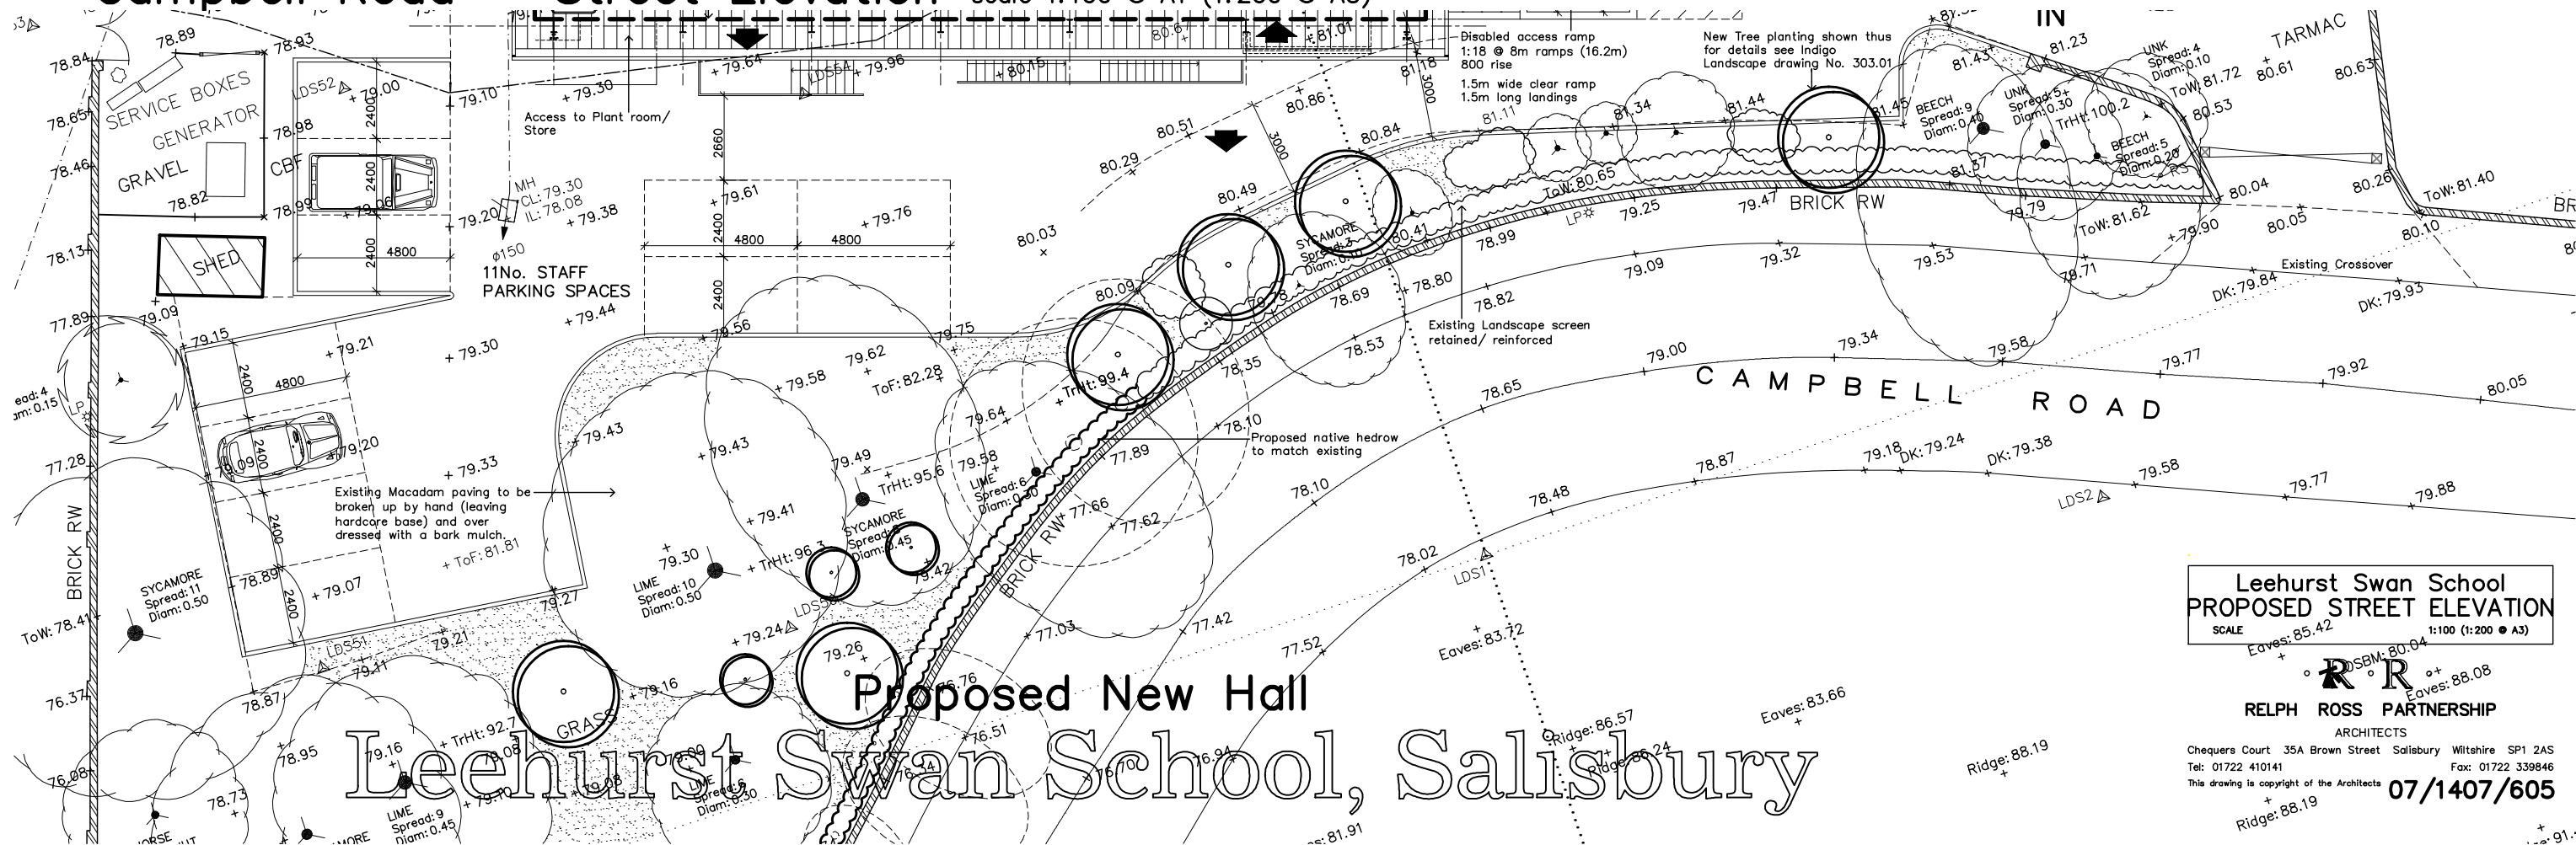

**Proposed New Hall**  
**Leehurst Swan School, Salisbury**

**Leehurst Swan School**  
**PROPOSED STREET ELEVATION**  
 SCALE 1:100 (1:200 @ A3)

**R R**  
**RELPH ROSS PARTNERSHIP**  
 ARCHITECTS

Chequers Court 35A Brown Street Salisbury Wiltshire SP1 2AS  
 Tel: 01722 410141 Fax: 01722 339846  
 This drawing is copyright of the Architects **07/1407/605**